




1 BUILDING SECTION
A301 SCALE: 1/4" = 1'-0"

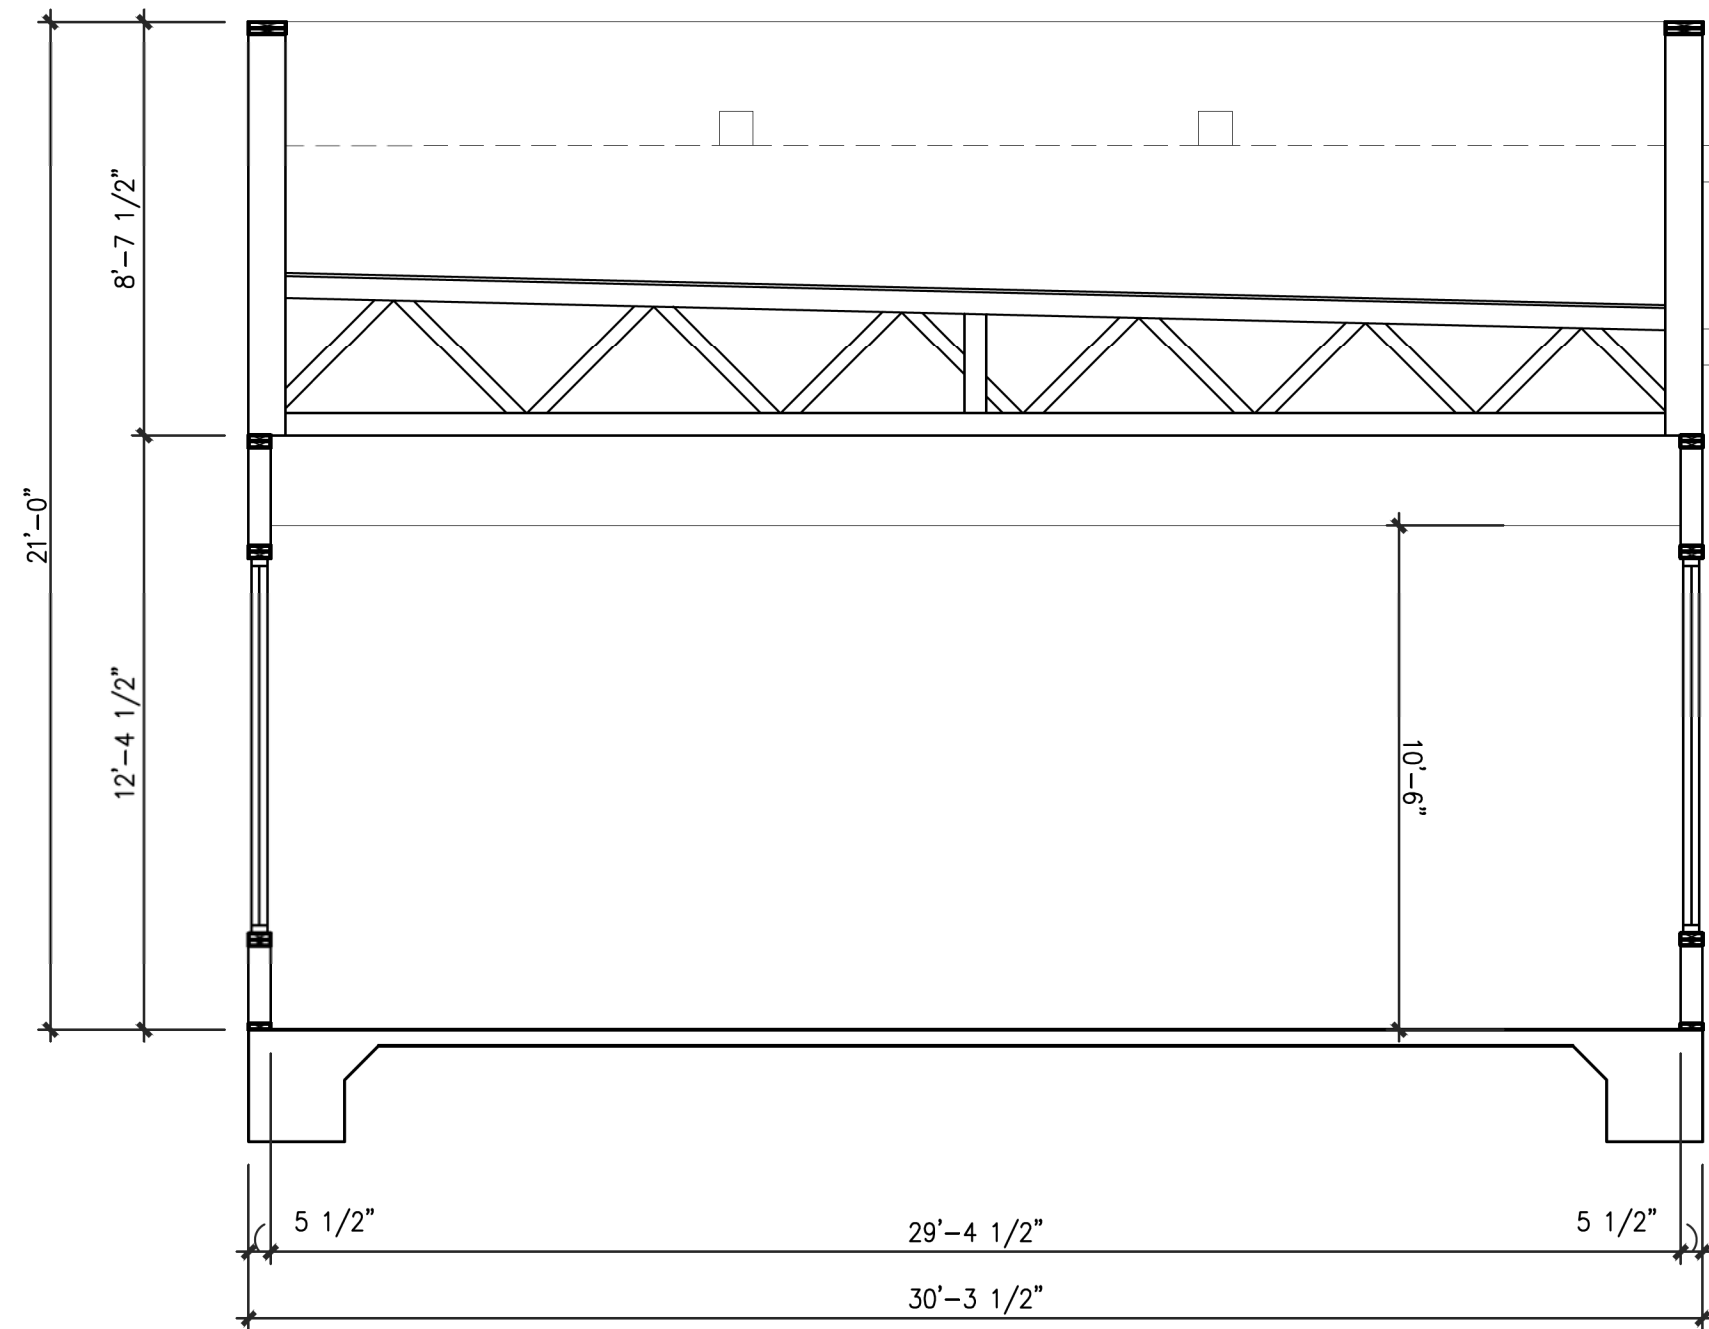


2 BUILDING SECTION
A301 SCALE: 1/4" = 1'-0"

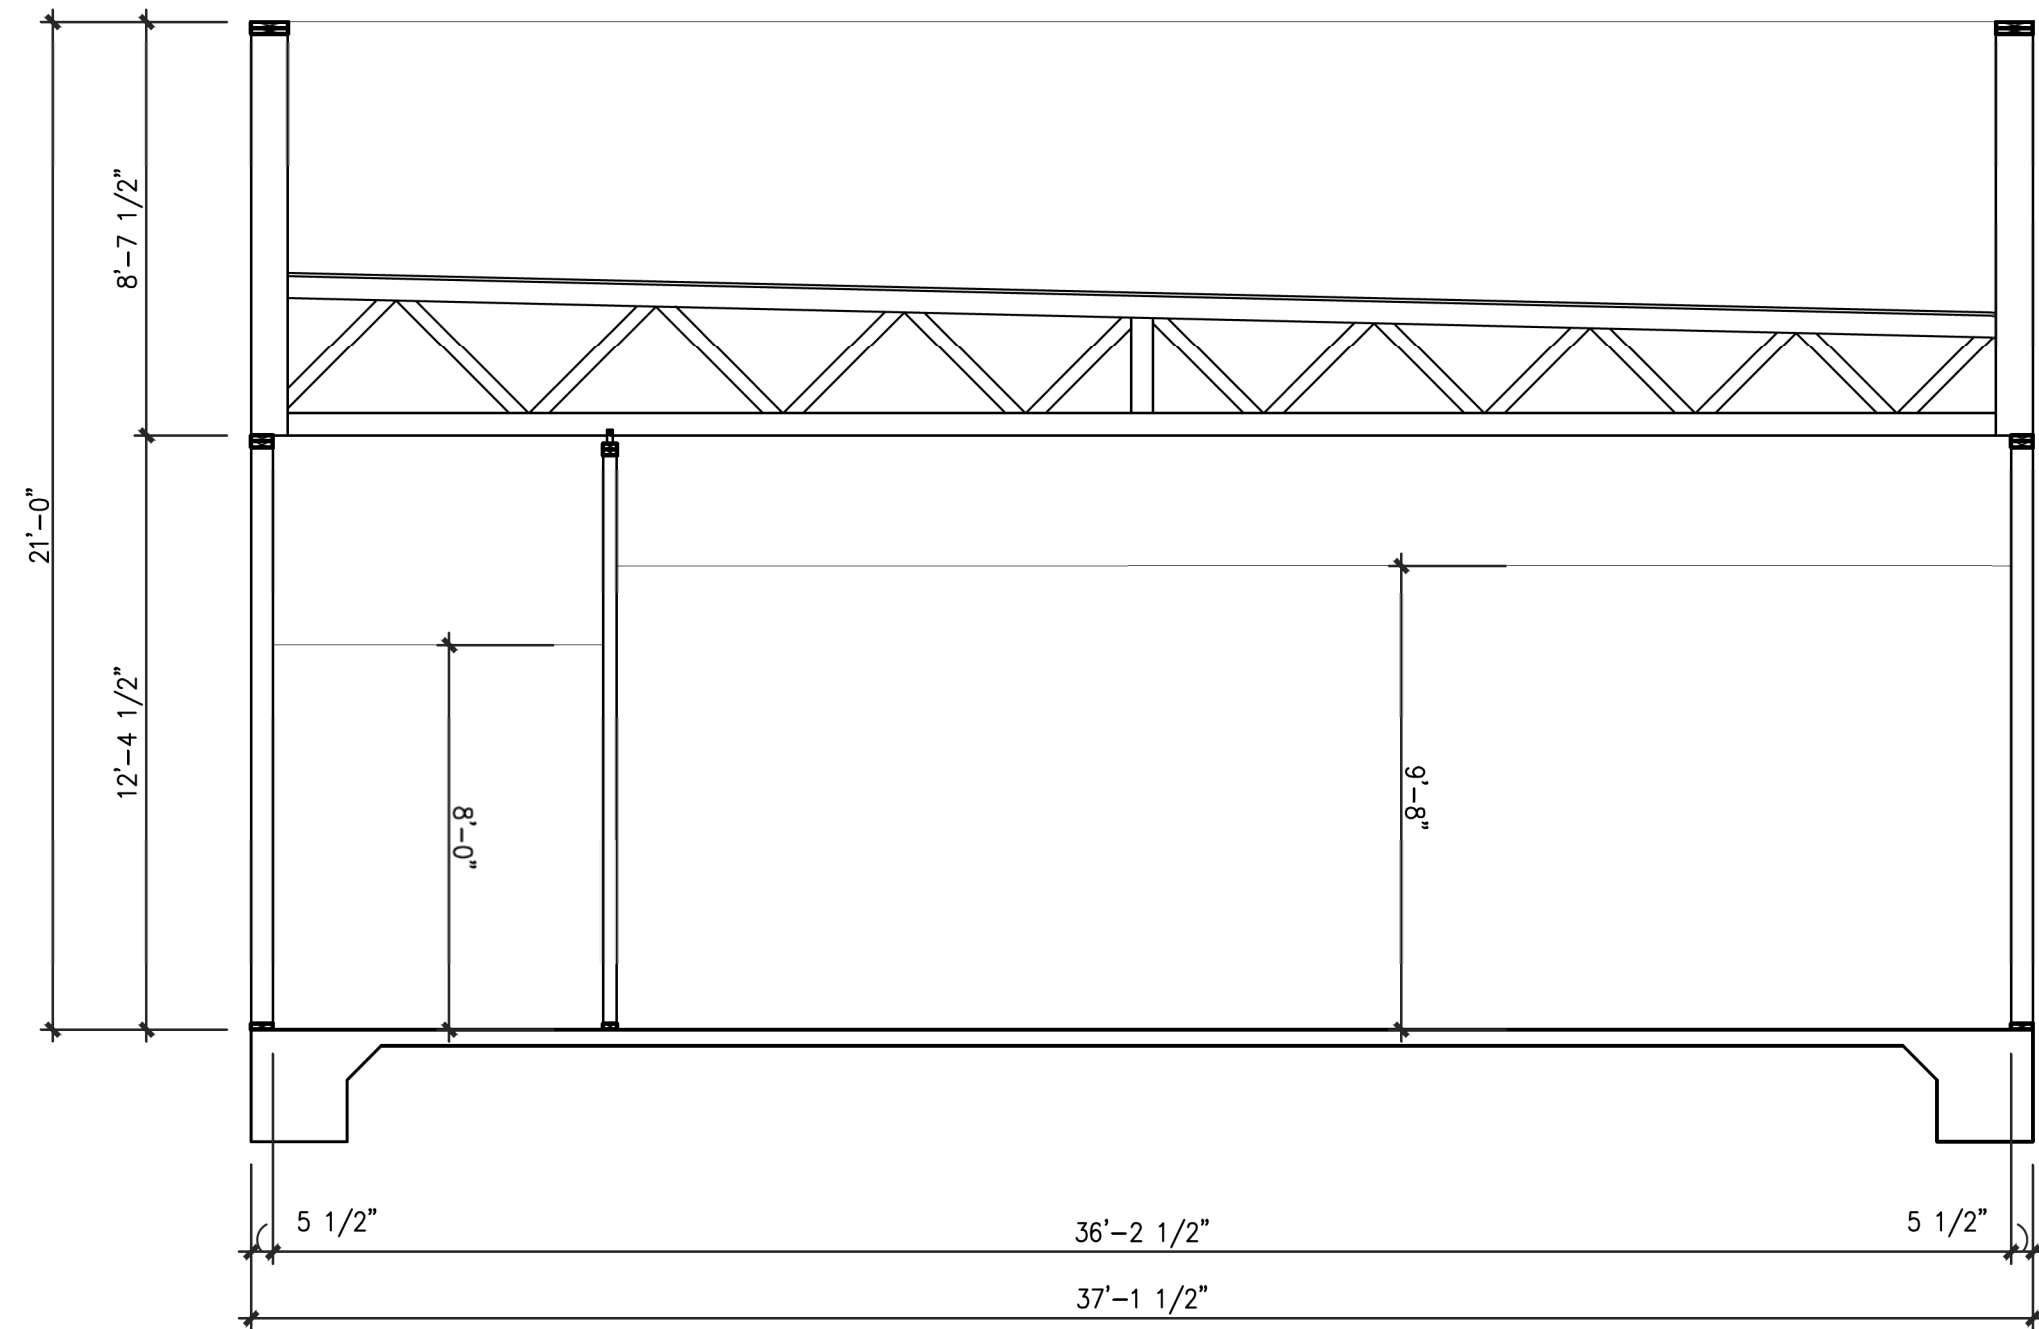

3 BUILDING SECTION
A301 SCALE: 1/4" = 1'-0"

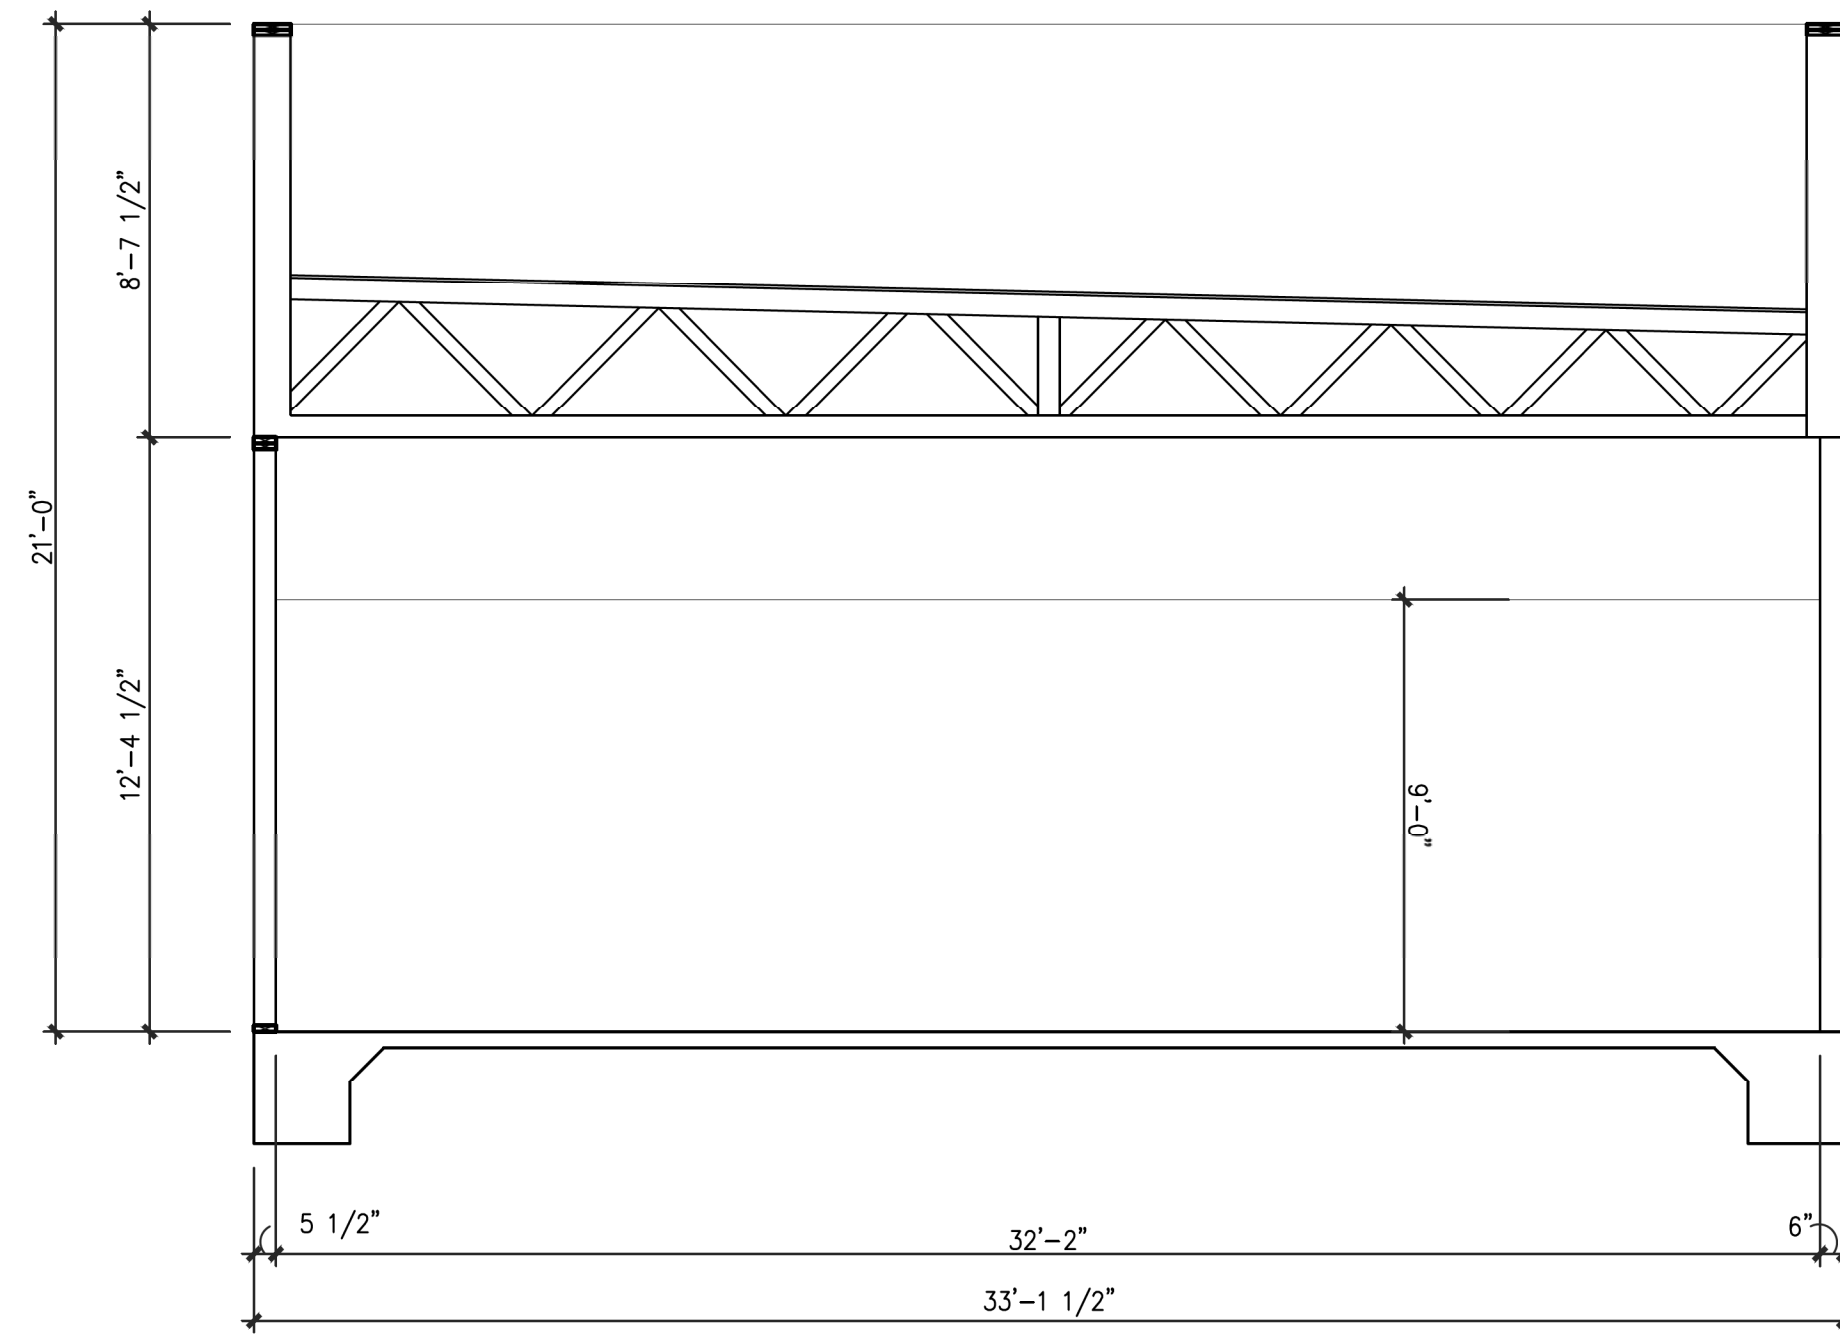

4 BUILDING SECTION
A301 SCALE: 1/4" = 1'-0"

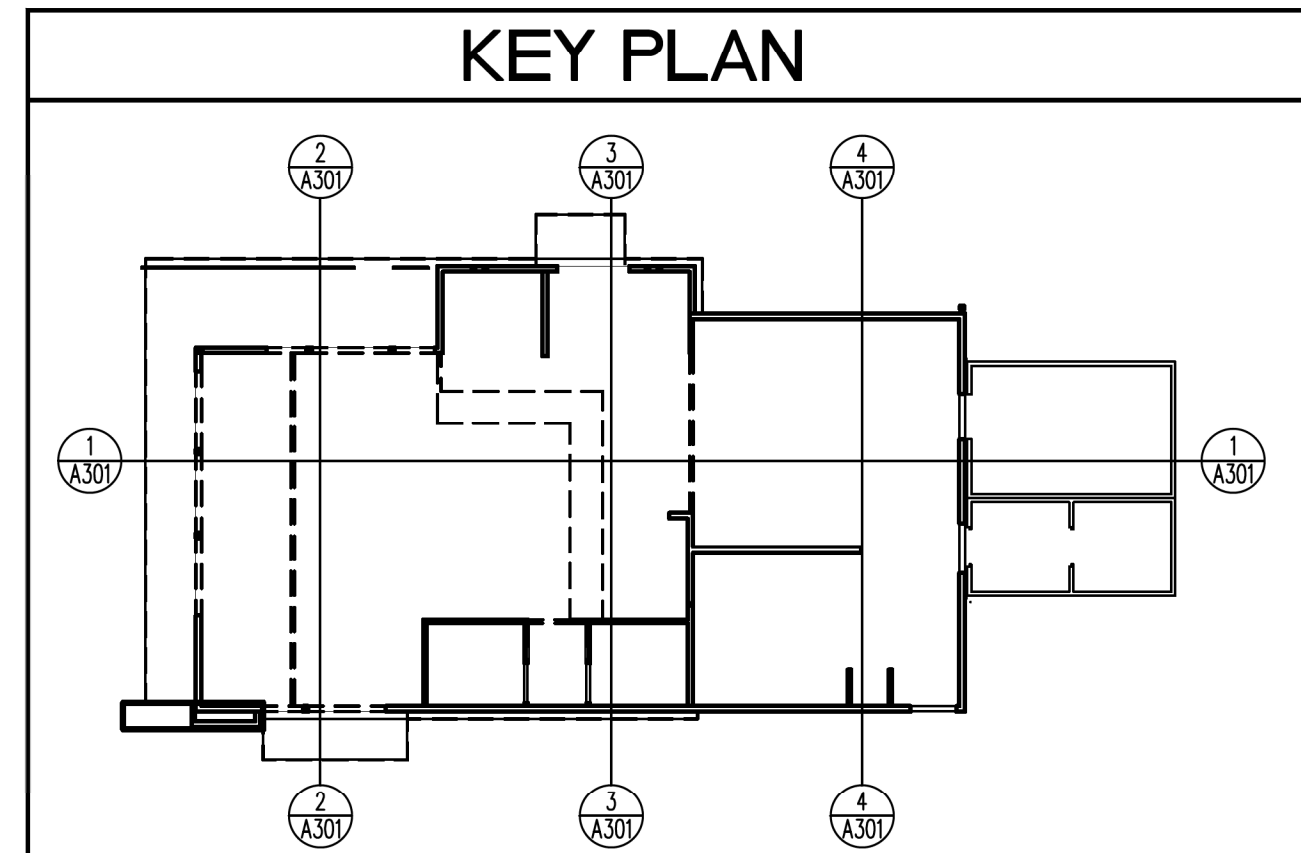

LMHT Project No. 21318

THIS DRAWING IS THE PROPERTY OF THE ARCHITECT AND MAY NOT BE REPRODUCED OR USED WITHOUT THE WRITTEN PERMISSION.

national restaurant designers

ARCHITECTS & ENGINEERS

3005 Carrington Mill Blvd., Morrisville, NC 27560

ph: 919 544 7251 fax: 919 544 9399

A Division of LMHT Associates

BRIAN L. JONES

REGISTERED ARCHITECT

No.9372

NORTH CAROLINA

1.11.22

PROJECT: **HIGHWAY 55**

30 PROTOTYPE

1424 CURTIS BRIDGE ROAD

WILKSBORO, NC 28697

DRAWING: BUILDING SECTIONS

Revisions

REVISION DATE

PROJECT DATE

01/07/2022

Drawn By

CIH

Checked By

GRL

Sheet No.

A301