
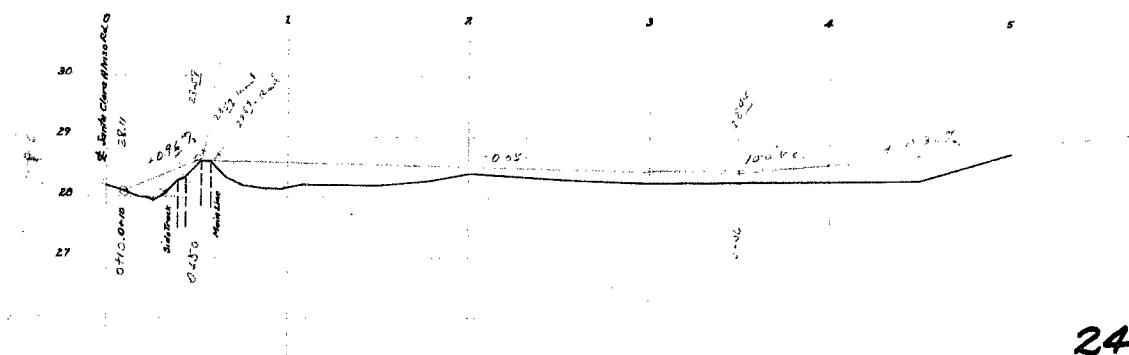


AT
S. P. R. R. CROSSING — C. R. C. No. 41.6

Robt B. Chandler
Co Surveyor

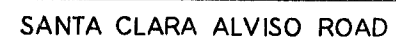





24502450


PLANS FOR THE IMPROVEMENT OF A PORTION OF AGNEW ROAD IN SUPERVISOR DISTRICT N^o 4

Nov. 1923

R. B. CHANDLER
Co. Surveyor

SCALES
PLAN: 1"=100'
PROFILE (Hor: 1"=100'
Ver: 1"=100'
CROSS-SECTIONS: 1"=5'

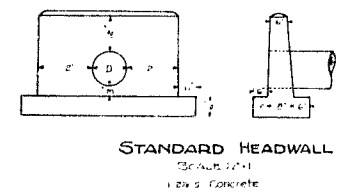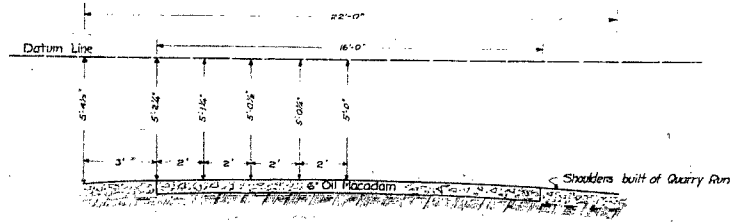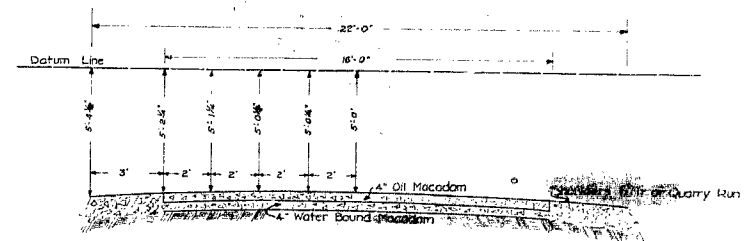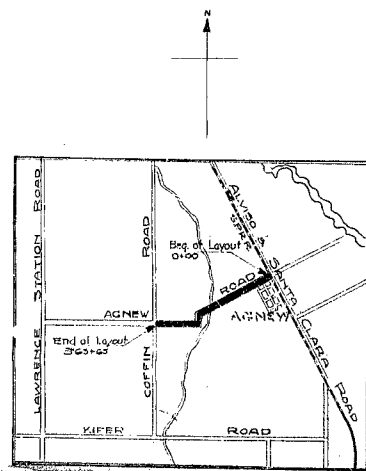

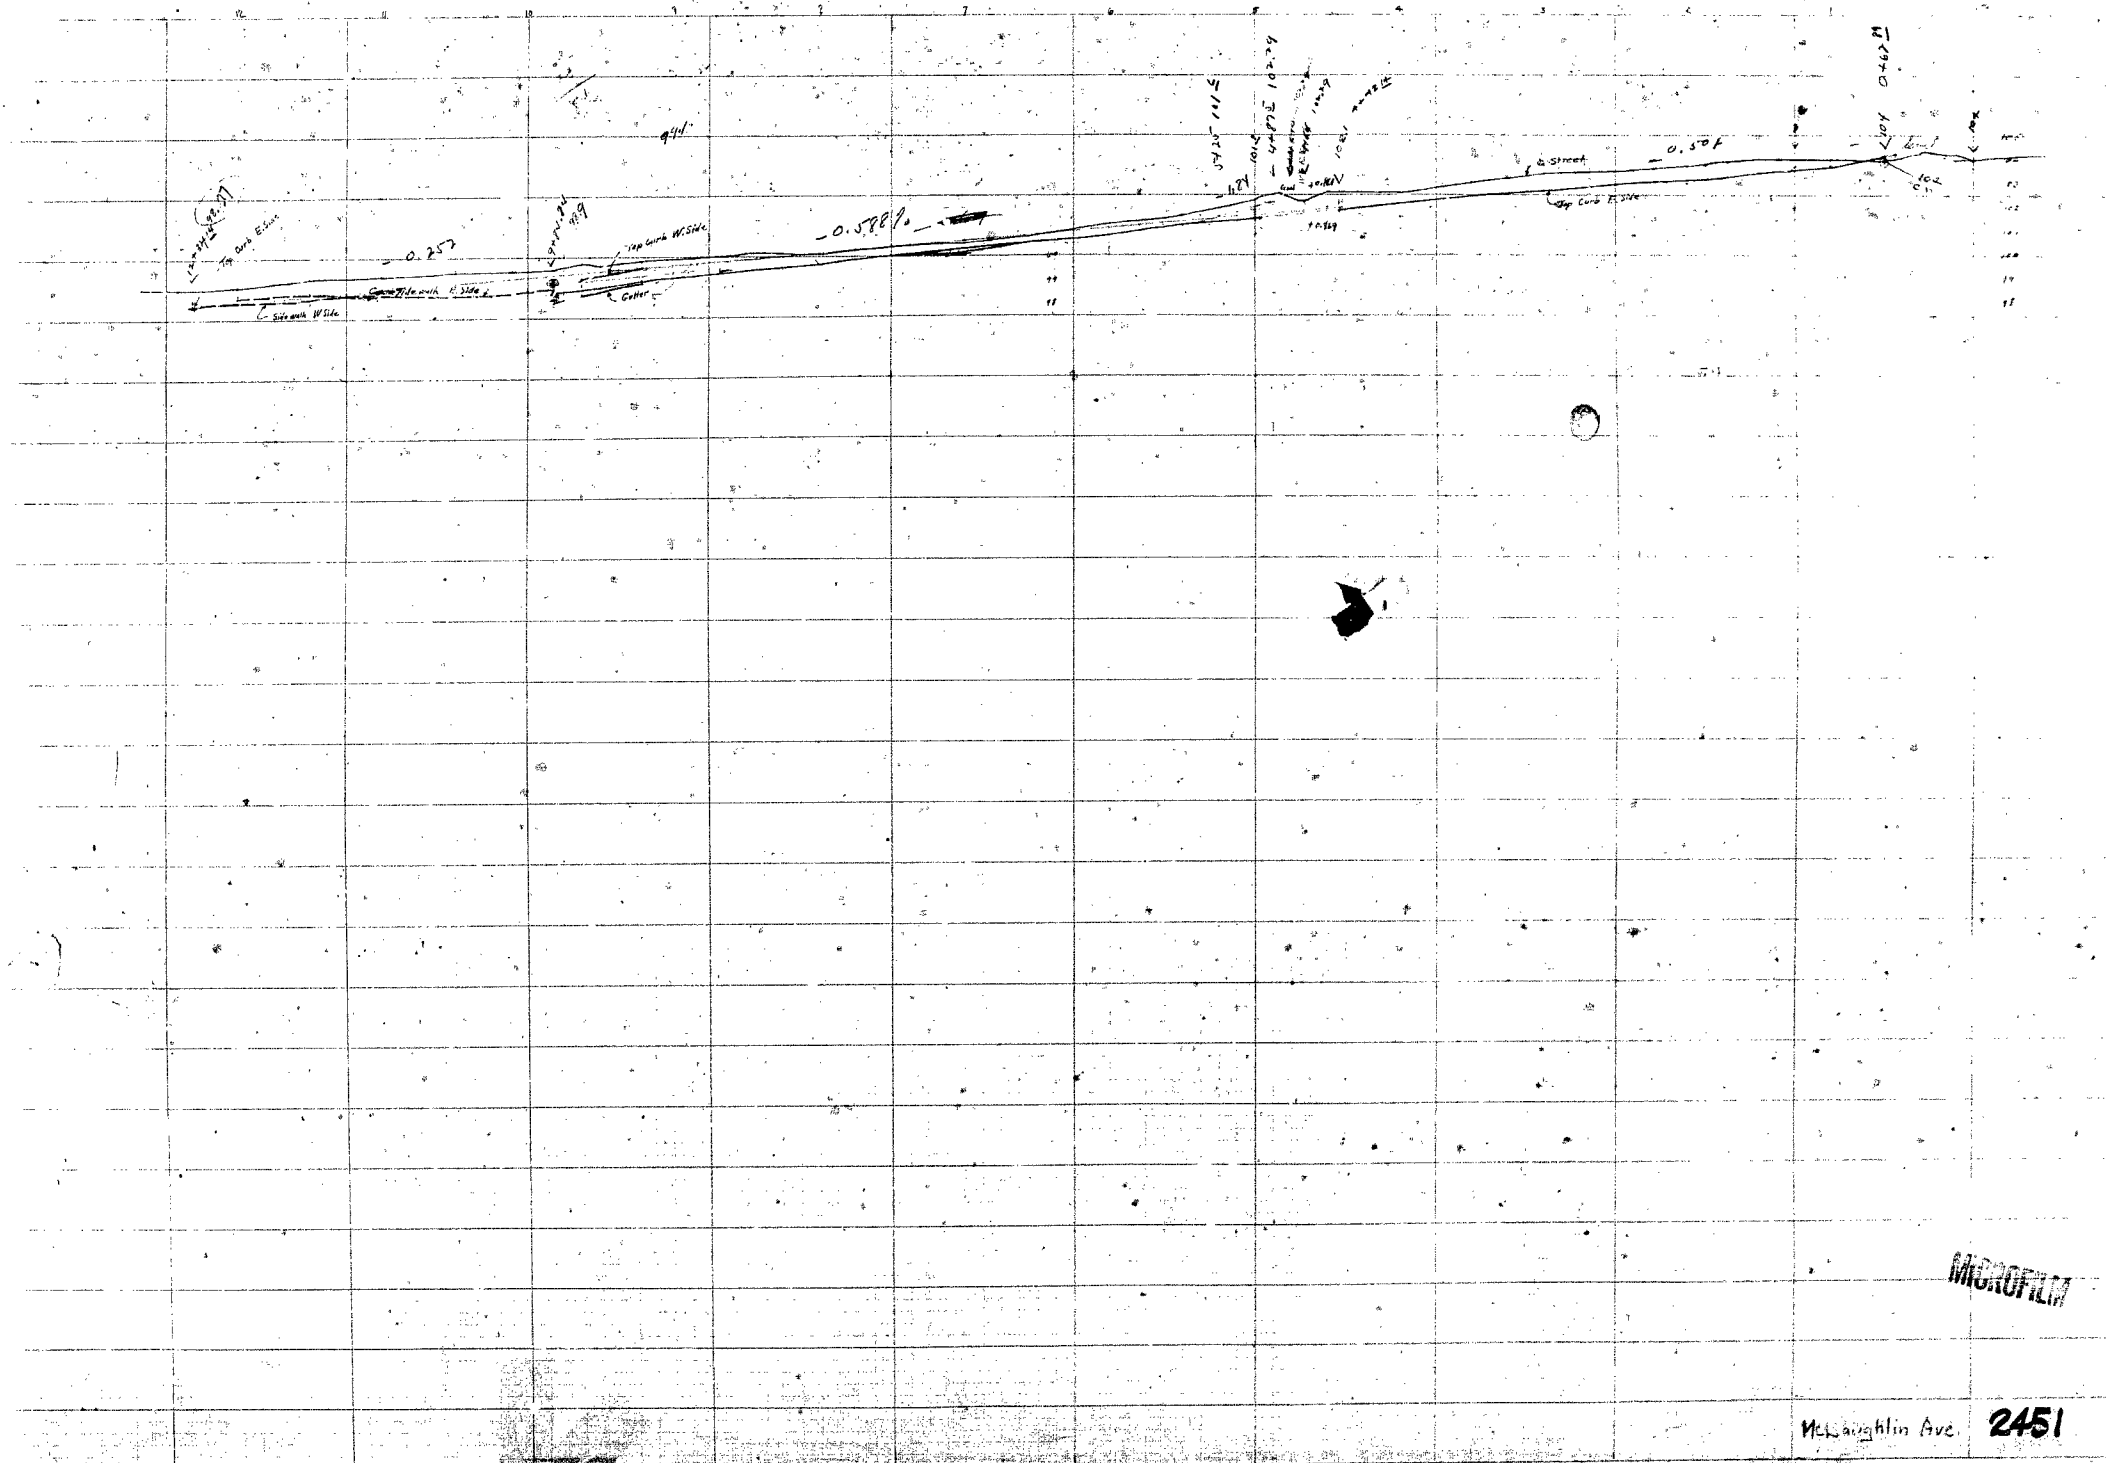

MICROFILM

McLaughlin Ave. 2451


POPULAR PAPER
PLATE N
EUGENE DEUTAGAN

PLANS
FOR THE IMPROVEMENT OF
A PORTION OF
McLAUGHLIN AVENUE
IN
SUPERVISOR DISTRICT No. 2


Nov. 1923

R.B. Chandler
 Co. Surveyor


SCALES:
PLAN 1" = 50'
PROFILE (Hor. 1" = 30'
 Ver. 1" = 3'
CROSS SECTIONS 1" = 5'

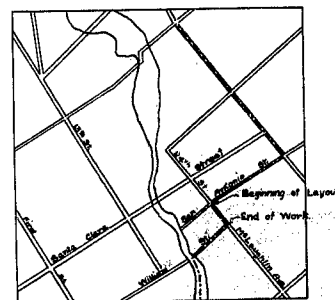

INDEX MAP
 Scale 1" = 1 Mile

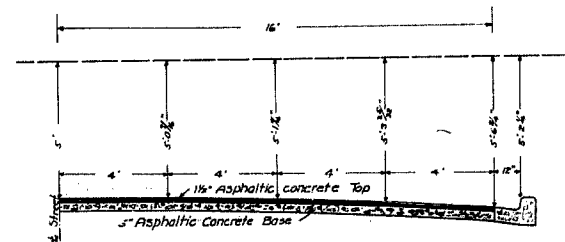

TYPICAL CROSS SECTION
 Scale: 1/2" = 1'

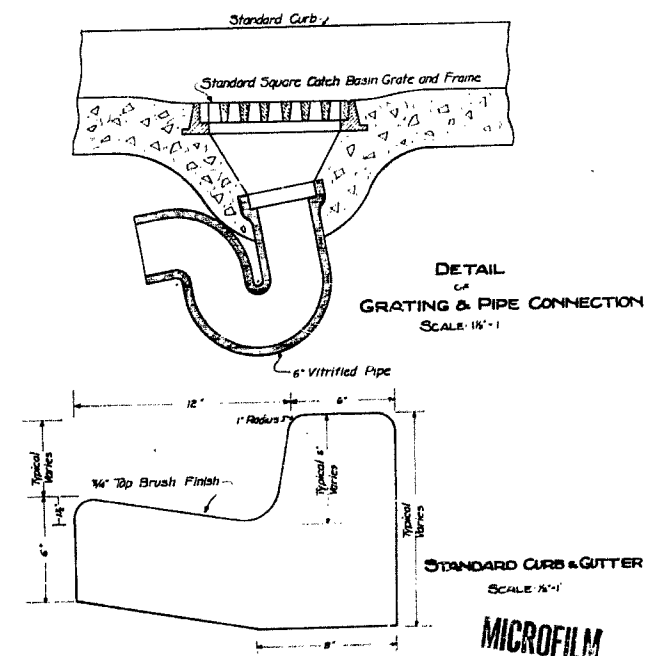

MICROFILM