




SCALE: 1"=100'

WEST LINE OF BLOCKS 37, 39, 40, 41, 42 AND 43 SILVER LAKE PINES TRACT NO. 5

20 17
21 16

T.2S., R.26E.,
M.D.B. & M.

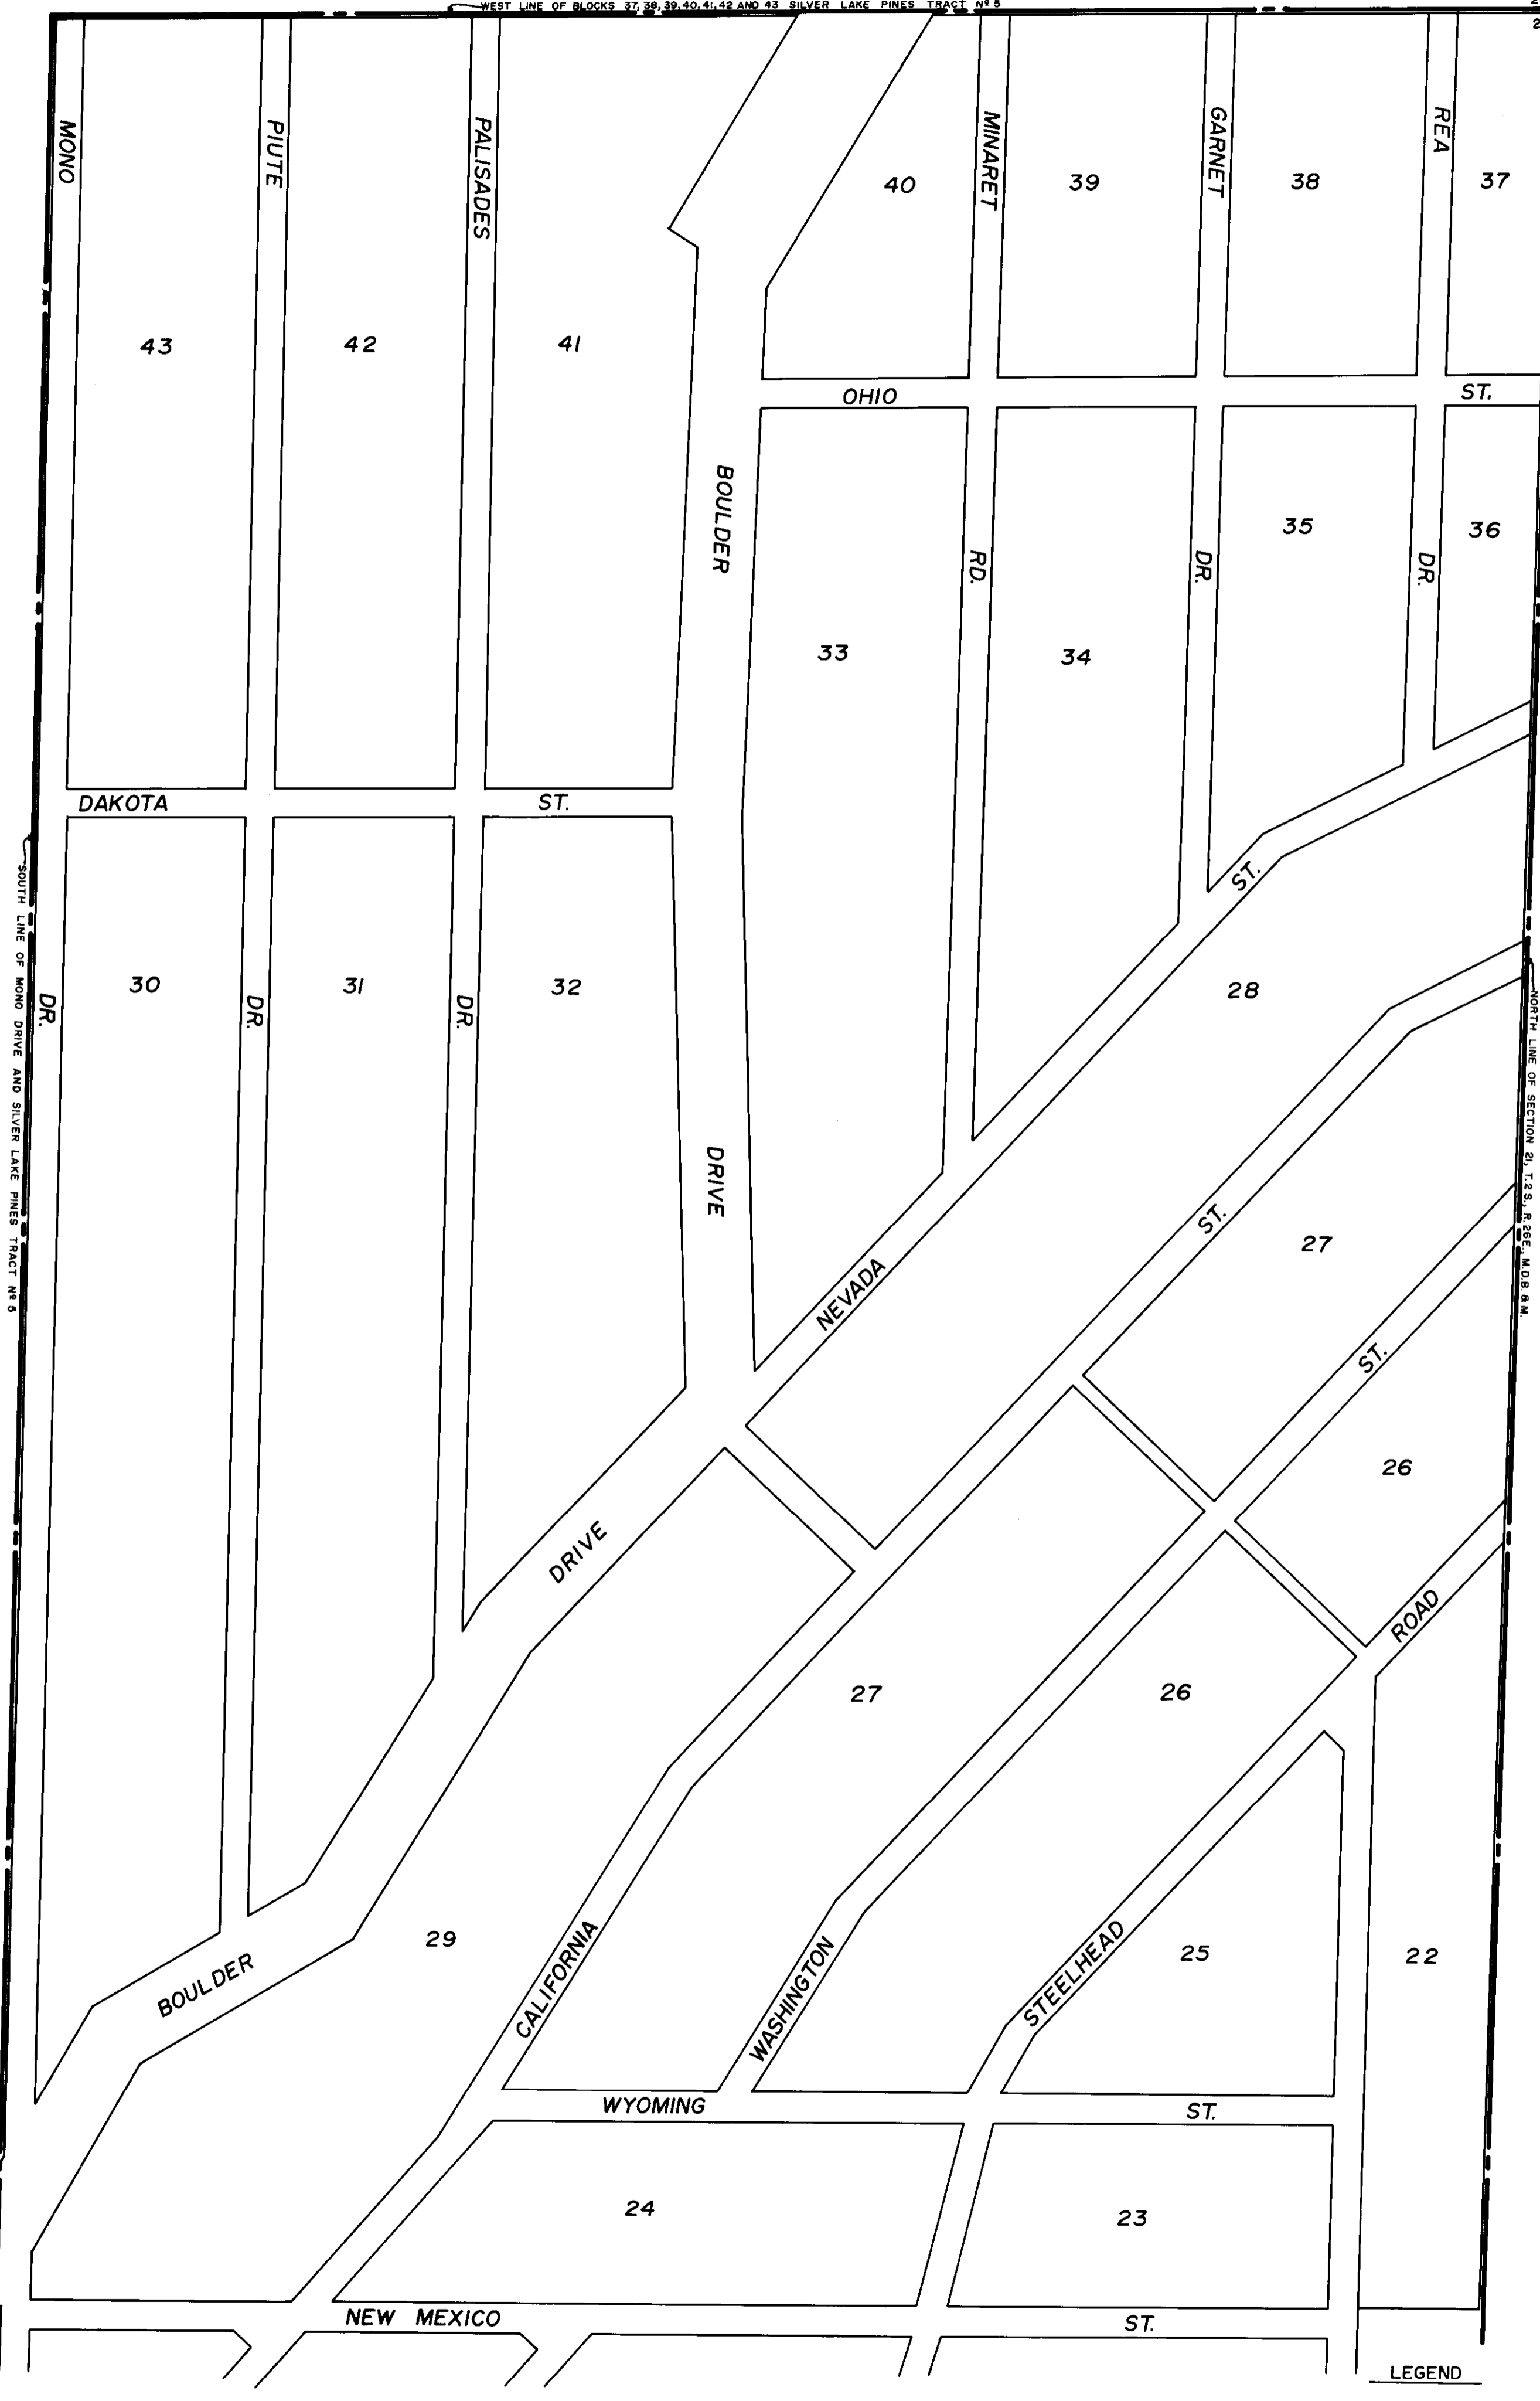

SOUTH LINE OF MONO DRIVE AND SILVER LAKE PINES TRACT NO. 5

NORTH LINE OF SECTION 21, T.2S., R.26E., M.D.B. & M.

SEE SHEET NO. 1

LEGEND

20
2

ASSESSMENT DISTRICT BOUNDARY
BLOCK NUMBER
LOT NUMBER

PROPOSED BOUNDARIES OF
MONO COUNTY - JUNE LAKE ASSESSMENT DISTRICT NO. 2
SANITARY SEWERAGE PROJECT
MONO COUNTY, CALIFORNIA

GRAM/PHILLIPS ASSOCIATES, INC.
MAMMOTH LAKES, CALIFORNIA
Date: June, 1974
Sheet: 2 of 2

STONE & YOUNGBERG
MUNICIPAL FINANCING CONSULTANTS, INC.
SAN FRANCISCO, CALIFORNIA

201.1-19.5-A