

RECORD OF SURVEY  
RIVER VIEW TRACT NO. 2  
PORTION OF SECTION 31 T.7N., R.13E., M.D.M.  
L.L. McMINN AMADOR COUNTY  
SURVEYOR  
JUNE 1960 SCALE 1" = 200'

NOTES & LEGEND

1. SYMBOLS:

Denotes  $\frac{1}{2}$  inch steel rods set on this survey & tagged L.S. 2902.  
Denotes  $\frac{1}{4}$  inch steel rods found on this survey.  
Other points found are as indicated.

2. BASIS OF BEARINGS:


The meridian of this survey is identical with the meridian of that certain survey map of "River View Tract No. 1", filed for record in the office of the Recorder of Amador County in Book 5 of Maps & Plats at page 48.

3. This is not a subdivision as defined under Section 11535 of the Business & Professions Code as all lots exceed 1 acre net and a tentative map has been approved by the Amador County Planning Commission.

4. All roads shown hereon are 50' private roads, the fee title to which are to be retained by owner.

5. SETBACK LINES:

No buildings or structures shall be located within 25' from the edges of the 50' private roads shown hereon.

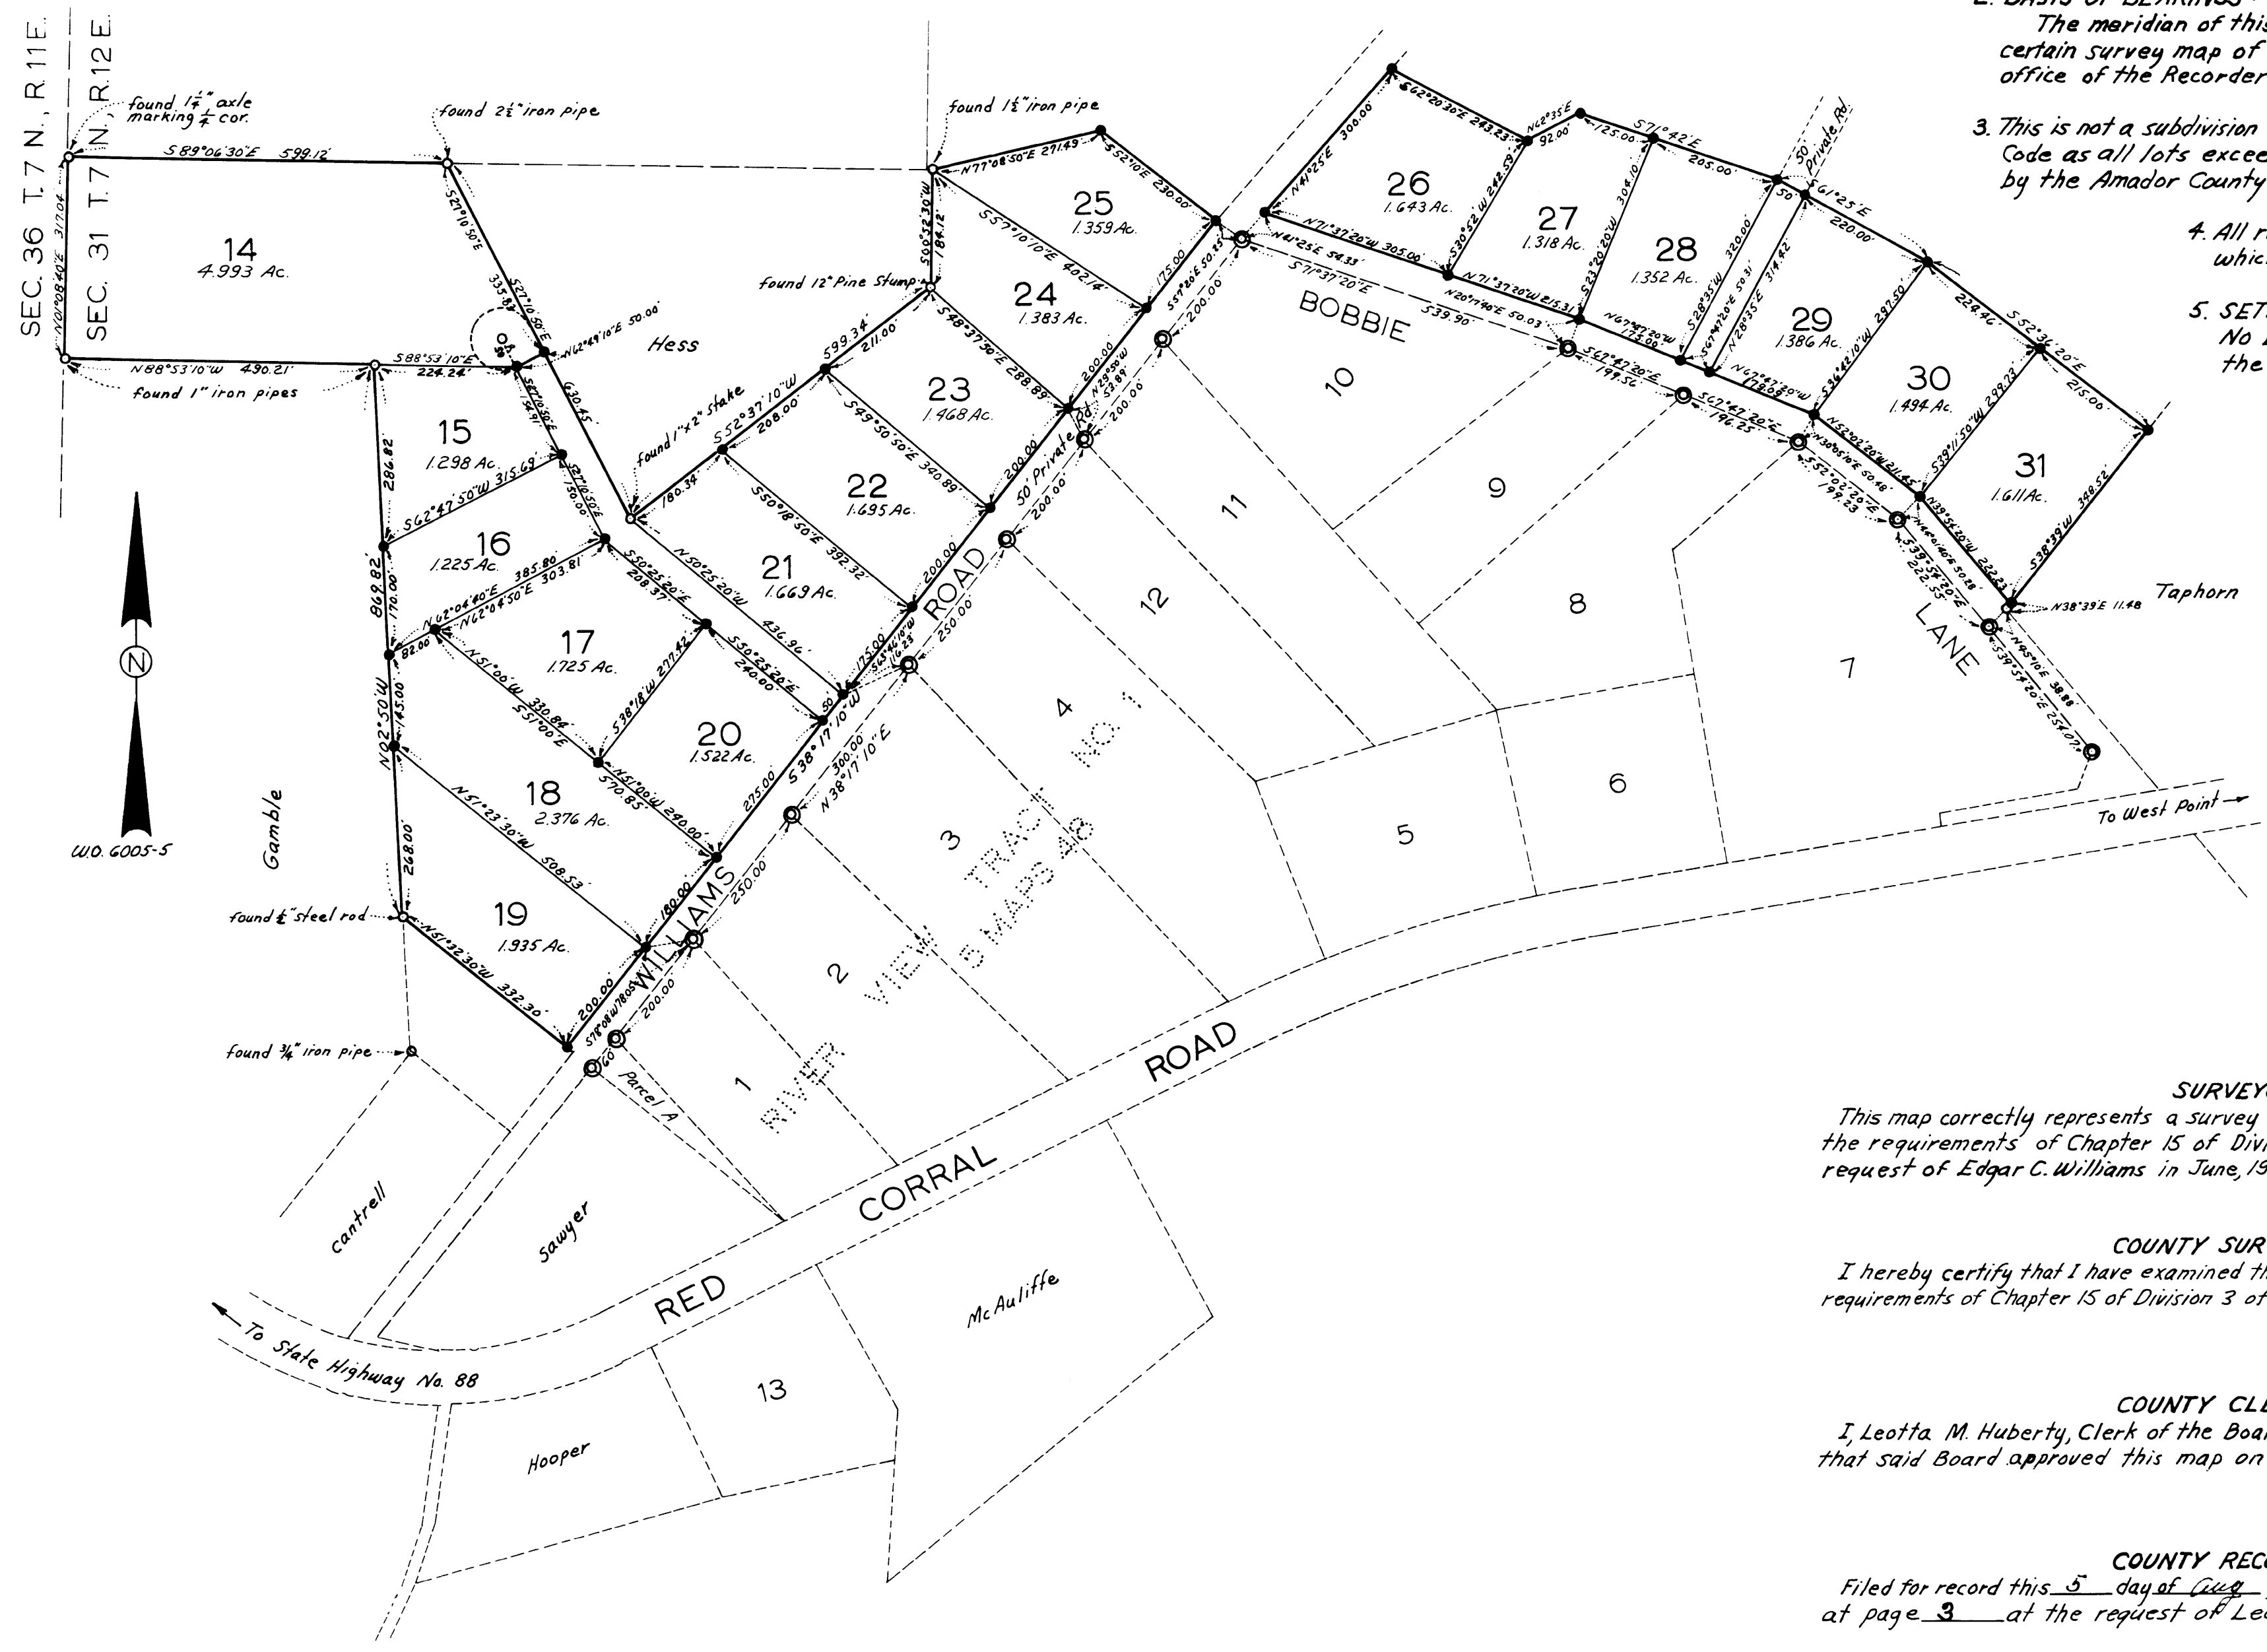

SURVEYORS CERTIFICATE

This map correctly represents a survey made by me or under my direction in conformance with the requirements of Chapter 15 of Division 3 of the Business and Professions Code at the request of Edgar C. Williams in June, 1960.  
Ledger L. McMin  
Ledger L. McMin - L.S. 2902

COUNTY SURVEYORS CERTIFICATE

I hereby certify that I have examined this plat of "River View Tract No. 2" for conformance with the requirements of Chapter 15 of Division 3 of the Business and Professions Code this 13<sup>th</sup> day of June, 1960.  
Ledger L. McMin  
Amador County Surveyor

COUNTY CLERKS CERTIFICATE

I, Leotta M. Huberty, Clerk of the Board of Supervisors of Amador County, do hereby certify that said Board approved this map on August 1st 1960.  
Leotta M. Huberty  
Clerk of the Board of Supervisors

COUNTY RECORDERS CERTIFICATE

Filed for record this 5 day of Aug, 1960, at 3:30 p.m. in Book 7 of Maps and Plats at page 3 at the request of Ledger L. Mc Minn.

Fee: 5.00 Paid

Anthony Sutton  
Amador County Recorder